


FM 1604 ACCESS RD.

LOT 1

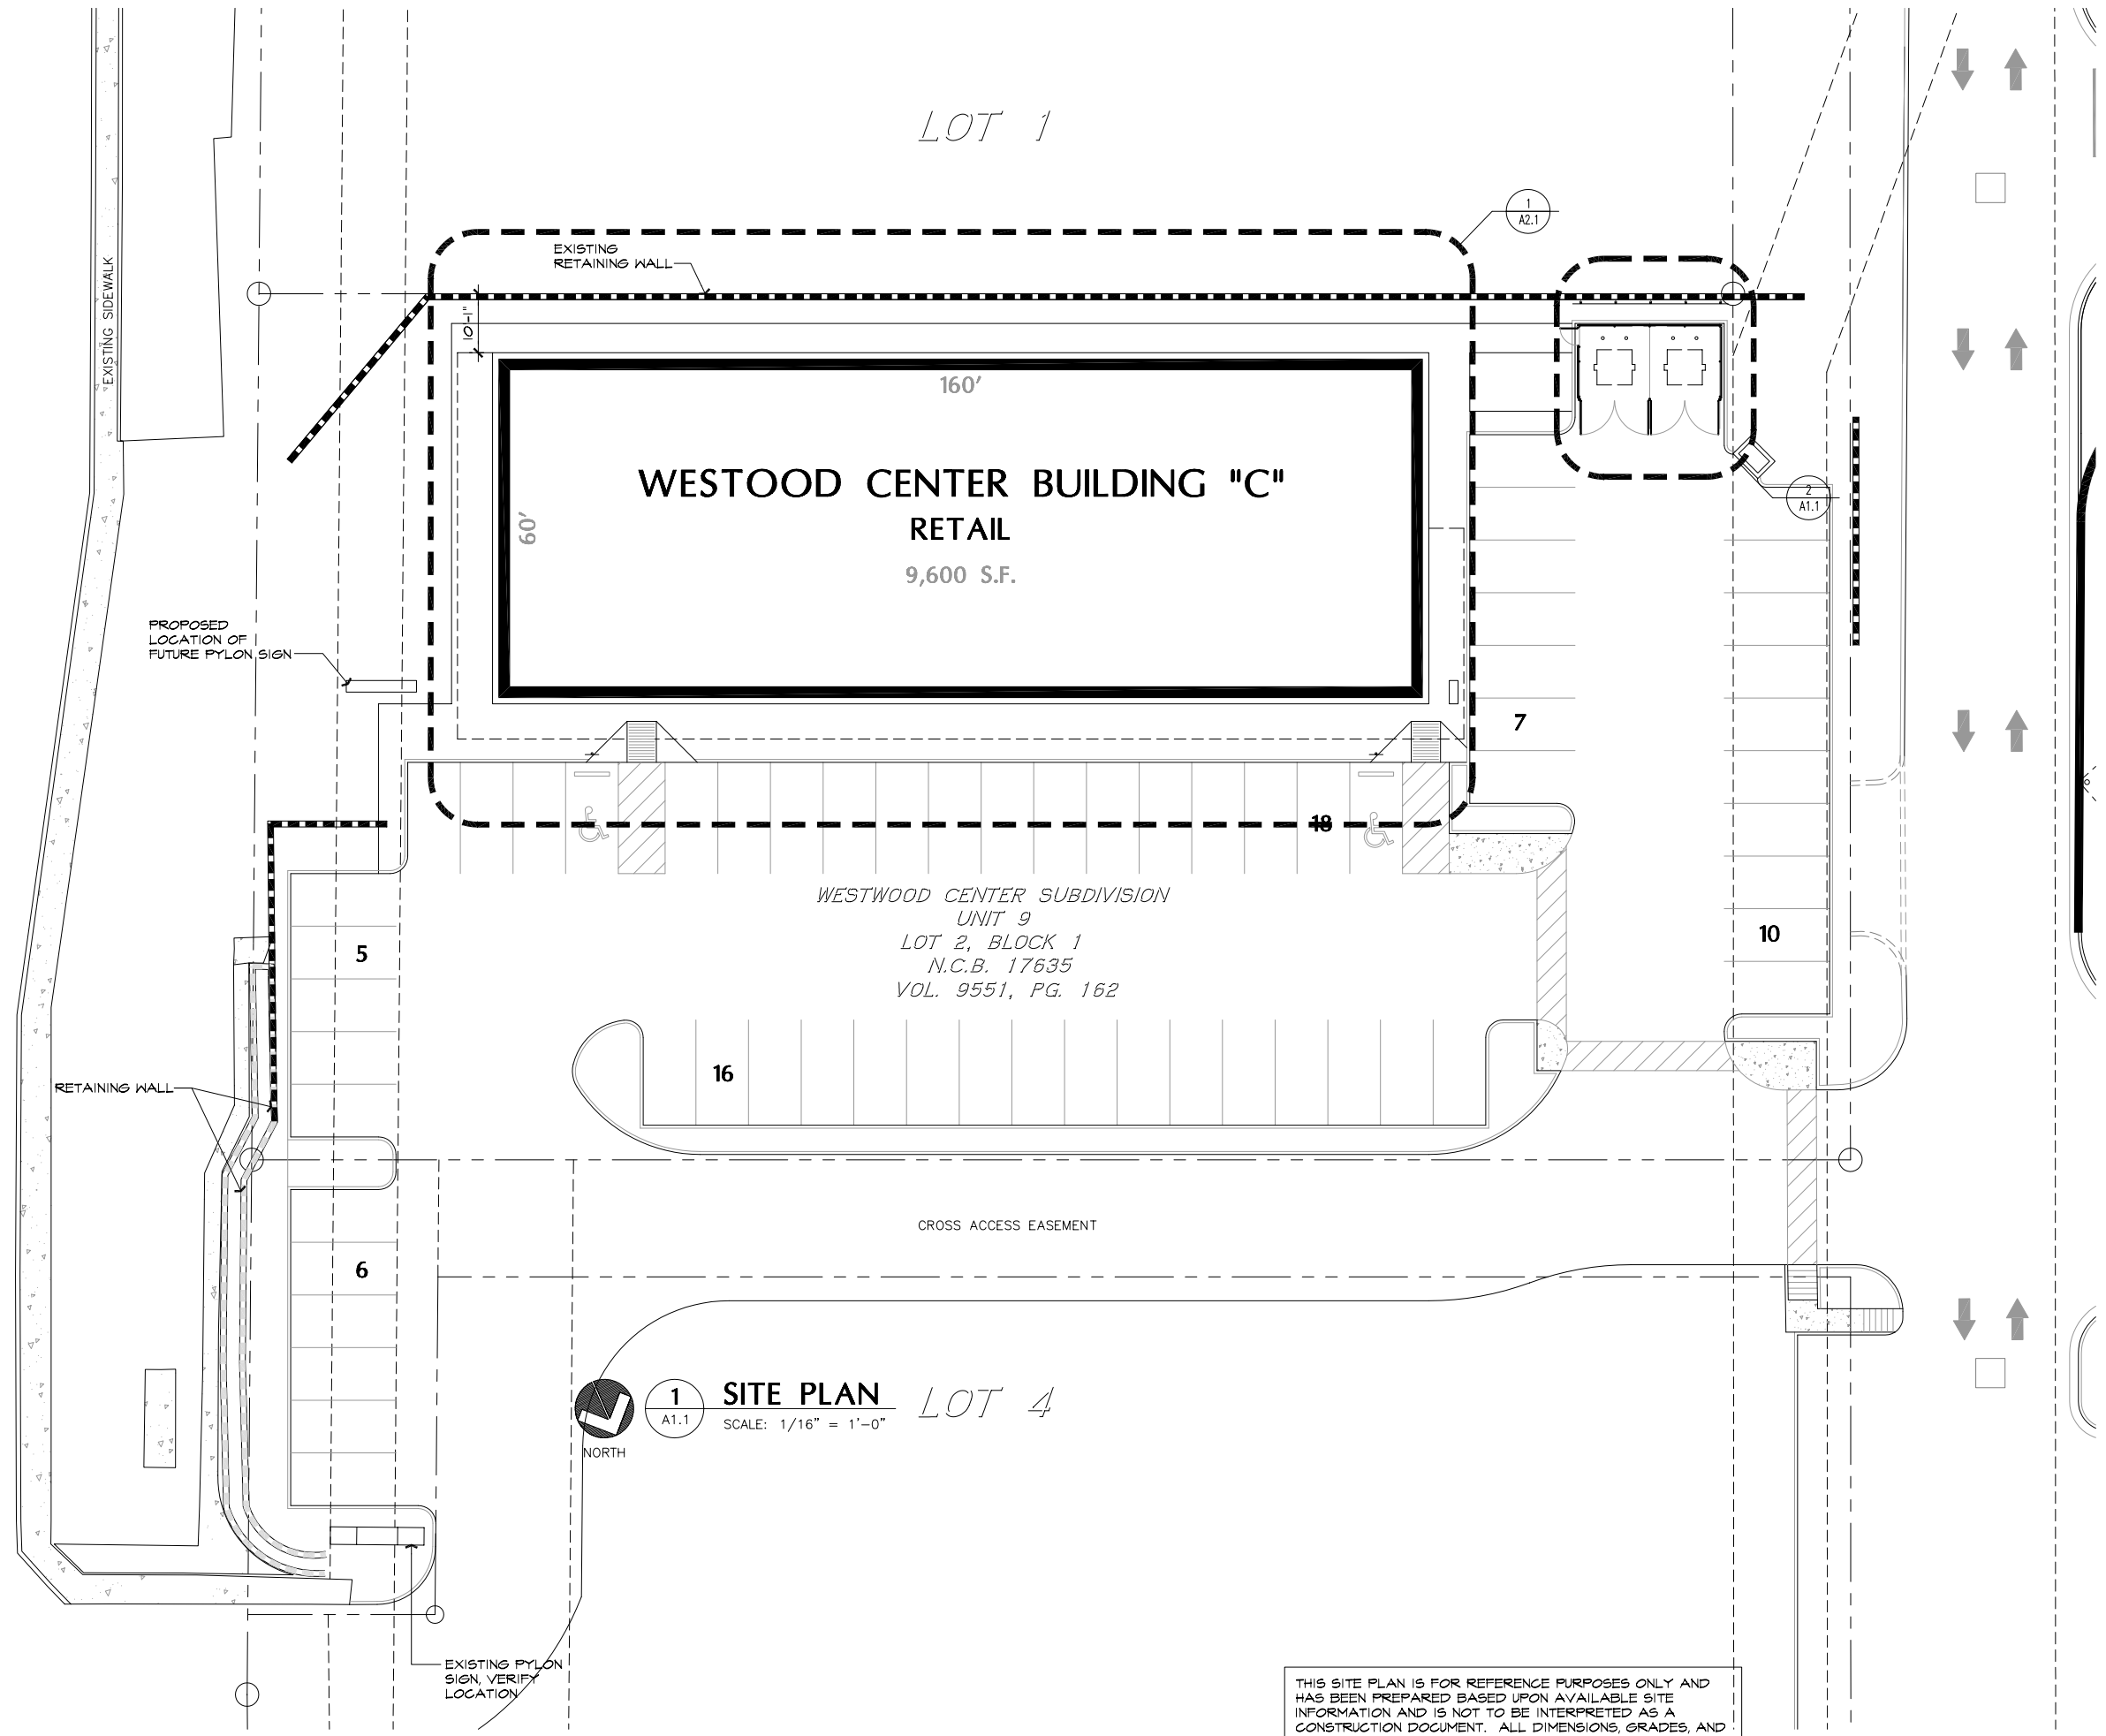

1 **SITE PLAN** LOT 4
 A1.1 SCALE: 1/16" = 1'-0"

THIS SITE PLAN IS FOR REFERENCE PURPOSES ONLY AND HAS BEEN PREPARED BASED UPON AVAILABLE SITE INFORMATION AND IS NOT TO BE INTERPRETED AS A CONSTRUCTION DOCUMENT. ALL DIMENSIONS, GRADES, AND AREA CALCULATIONS INCLUDING PARKING REQUIREMENTS ARE SUBJECT TO VERIFICATION AND MODIFICATION BY A PROFESSIONAL CIVIL ENGINEER FOR COMPLIANCE WITH ALL NATIONAL, STATE, AND LOCAL REGULATION.