


MATCH LINE - STA: 15+35

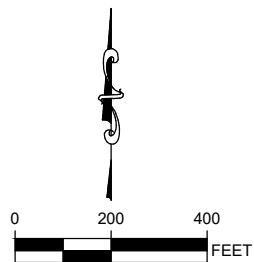

DESIGNED BY: CAL
 DRAFTED BY: CAL
 CHECKED BY: JS



SHEET
 EXH 1

720 IH 410 South
 San Antonio, Texas
 Owner: Wayne Harwell
 Harwell Holding Co, Ltd.
 3602 Paesanos Pkwy, Suite 112
 San Antonio, TX 78278

PRELIMINARY 100-YR FLOOD
 PLAIN ANALYSIS

MENDEZ ENGINEERING
 Registration # F-14070
 12950 Country Parkway, Suite 120
 San Antonio, Texas 78216
 Office: 210-802-0808
 www.MendezEngineering.com

Date: Mar 07, 2024, 3:59pm User ID: c10paz
 File: M:\222117\Harwell - Drainage Study\2024\07\00 CAD\01\03 Design Files\CONTOURS_ALIGN.dwg

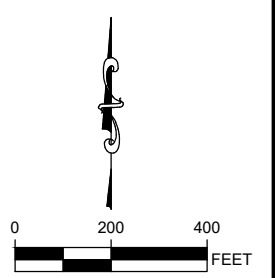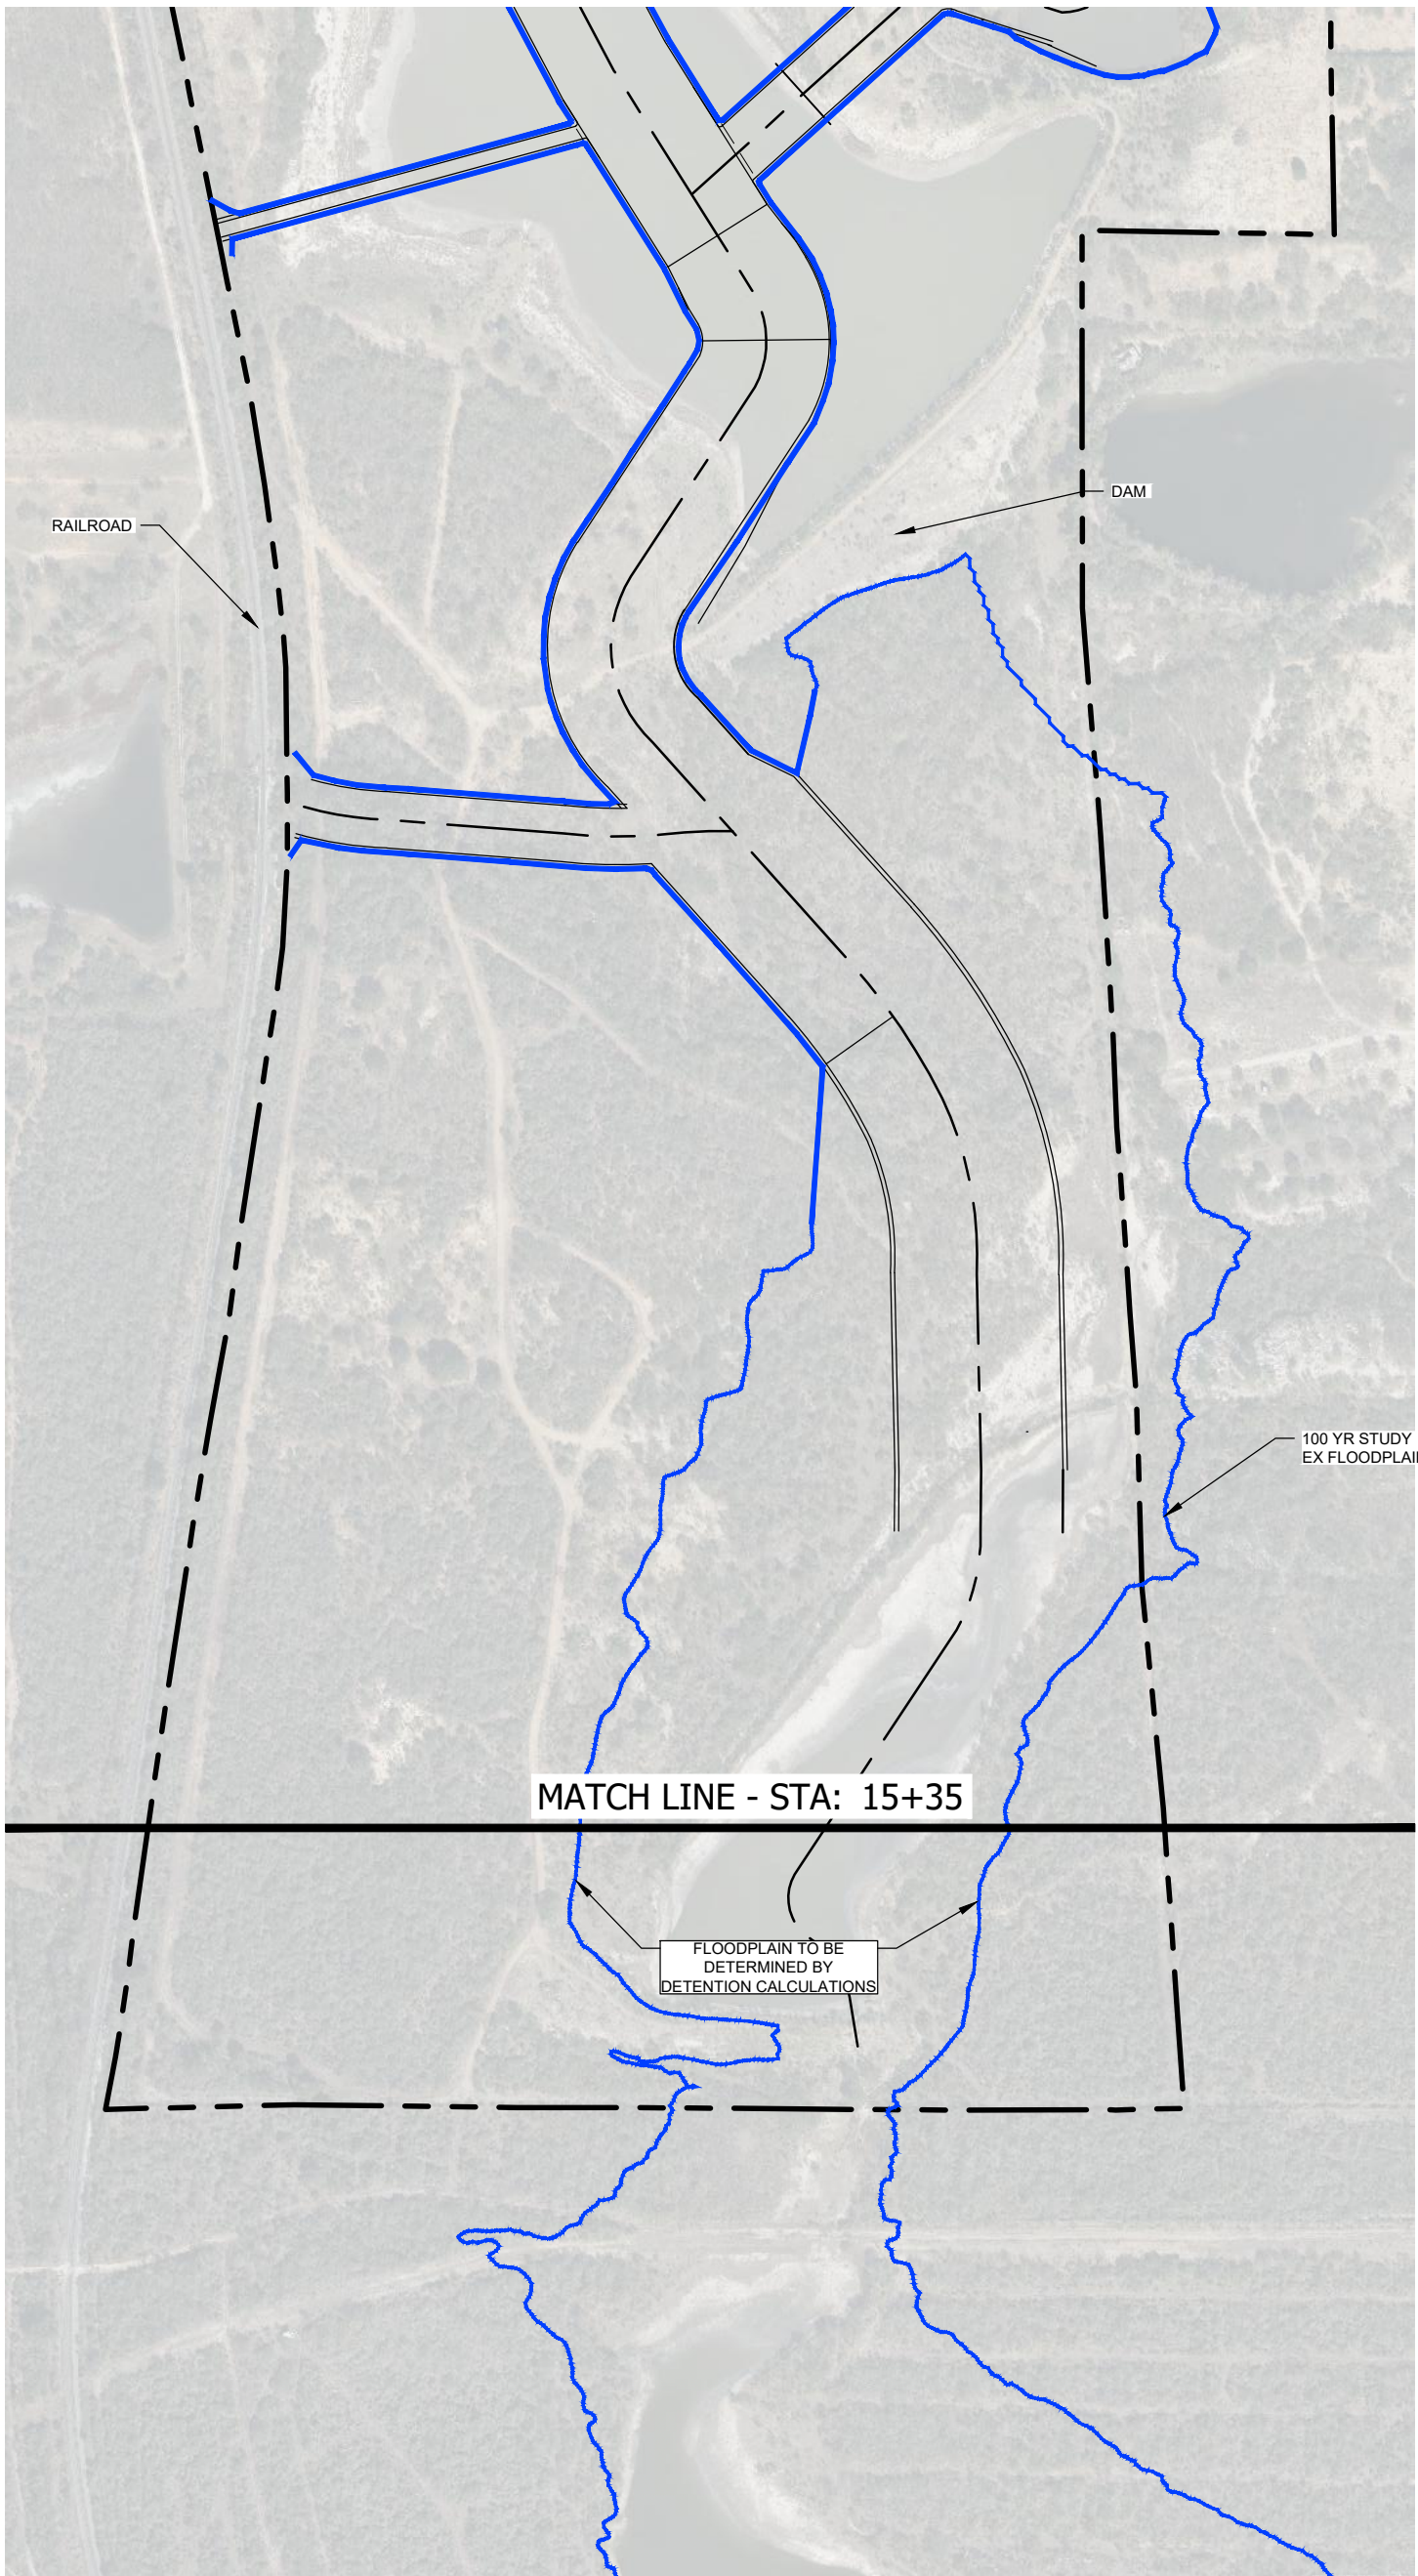


Date: Mar 07, 2024, 4:01pm User ID: clopez File: M:\222117\Harwell - Drainage Study\220107.dwg CAD: C:\3D Design\Files\CONTOURS_ALIGN.dwg

DESIGNED BY: CAL
 DRAFTED BY: CAL
 CHECKED BY: JS

SHEET
 EXH 2

720 IH 410 South
 San Antonio, Texas
 Owner: **Wayne Harwell**
 Harwell Holding Co, Ltd.
 3602 Paesanos Pkwy, Suite 112
 San Antonio, TX 78278

**PRELIMINARY 100-YR FLOOD
 PLAIN ANALYSIS**

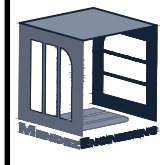

MENDEZ ENGINEERING
 Registration # F-14070
 12950 Country Parkway, Suite 120
 San Antonio, Texas 78216
 Office: 210-802-0808
 www.MendezEngineering.com